



BRIDGE ELEVATION
SCALE: 1" = 2'

AB

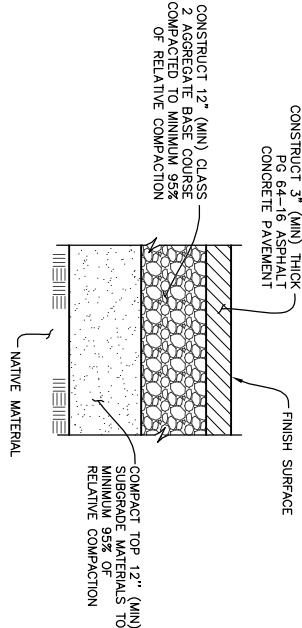


ROAD ASPHALT CONCRETE PAVEMENT
STRUCTURAL SECTION
SCALE: N.T.S.

AD

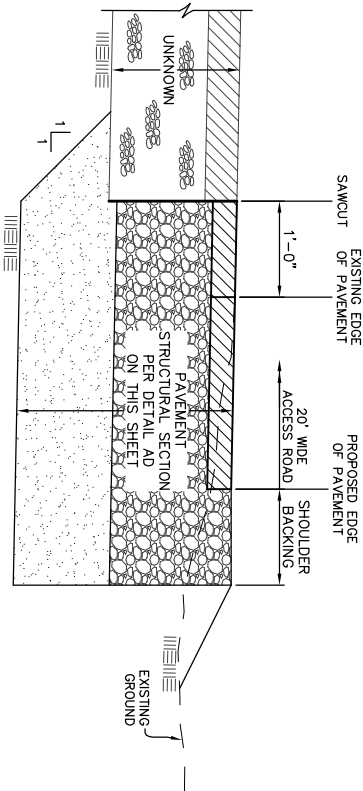


SAWCUT DETAIL
SCALE: N.T.S.

AE

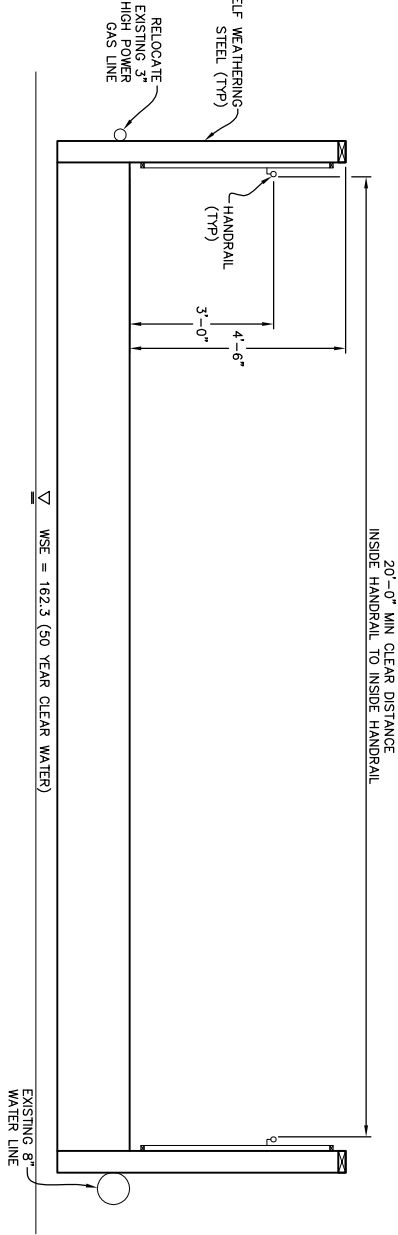


BRIDGE CROSS SECTION
SCALE: 1" = 2'

AC

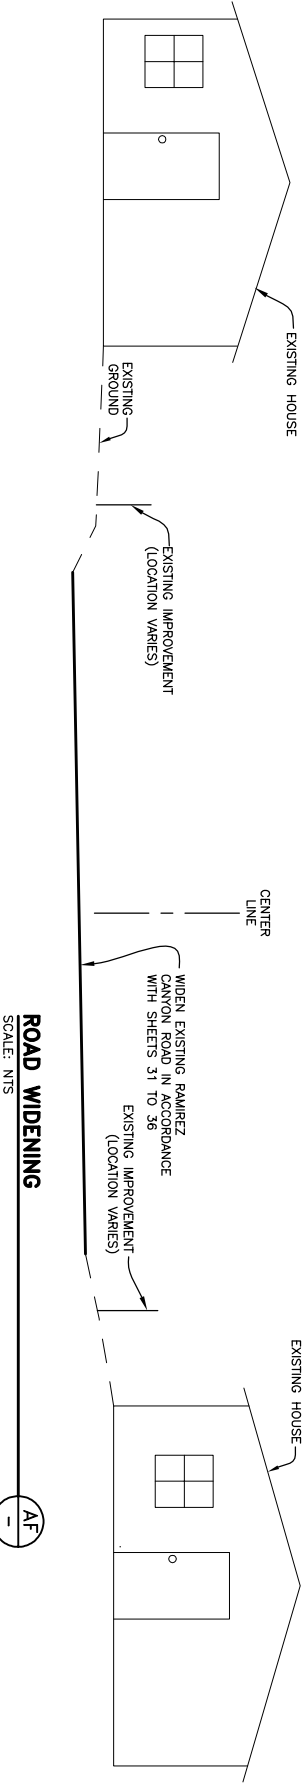

ROAD WIDENING
SCALE: N.T.S.

AF

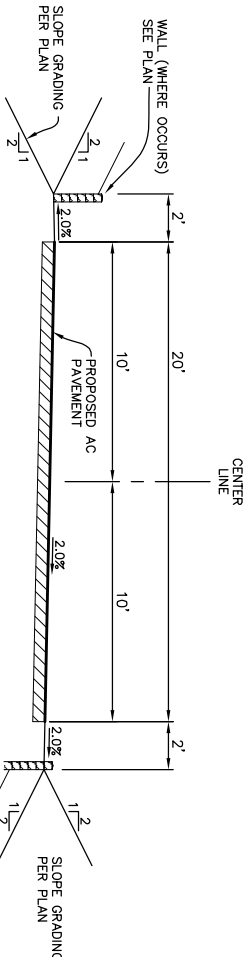

RAMIREZ CANYON ACCESS ROAD
TYPICAL SECTION
SCALE: N.T.S.

AM

CONCEPT - REDESIGN ALTERNATIVE

DUDEK
621 CHAPALA STREET
SANTA BARBARA, CA 93101
(805) 963-0851

NO.	DATE	REVISIONS	APPD.

Portfield & Smith
Engineers, Surveyors, Planners
Construction Management
111 East Victoria Street Santa Barbara, CA 93101
Phone: (805) 963-9532 Fax: (805) 966-9801

DESIGN: JHC CHECKED: BEF
PROJECT ENGINEER: BRETT E. FOSTER DATE: _____
R.C.E. 48,267 (EXP. 06-30-10)

ROAD DETAILS
SANTA MONICA MOUNTAINS CONSERVANCY
MALIBU, CALIFORNIA

P&S PROJECT NO. 13638.05
SHEET 50 OF 63
PLAN DATE JANUARY 15, 2010